

- Key:
- Boundary
 - Existing Gas Line
 - Proposed Gas Line
 - Water
 - Primary Access Road
 - Proposed Fence
 - Proposed Solar Array
 - Gas Entry Unit
 - Rivan RNG Machine




Heritage Exclusion Zones

Control and Storage Rooms

Resurfacing of existing track with localised widening to ensure minimum 3.2m width

Existing access/culvert widened to 7m minimum and gates set back from lane

Existing overgrown vegetation to be cut back along length of Starwell Lane from Little Rose Lane to the site access

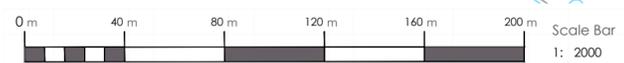

Reproduced by permission of Ordnance Survey on behalf of HMSO. © Crown Copyright. All rights reserved. ALL LEVELS ABOVE ORDNANCE DATUM. This drawing is protected by Rivan Industries Ltd copyright and must not be reproduced in whole or in part without written consent, as rights are reserved.

Rev: B	Date: 09/04/25	Revised access, gas pipe, solar
Rev: A	Date: 26/02/25	Detail: Draft
RIVAN		Units 4 and 5b Juno Way London SE14 5RW
project: Little Rose Lane		
title: Proposed Site Layout 2		
Scale: 1:2000	Date: 09/04/25	Drawn by: JH Checked by: AM Date: A2
Project ref: UK-TT-001	Drawn no: UK-TT-001-2	Rev: B